

# APÊNDICE B

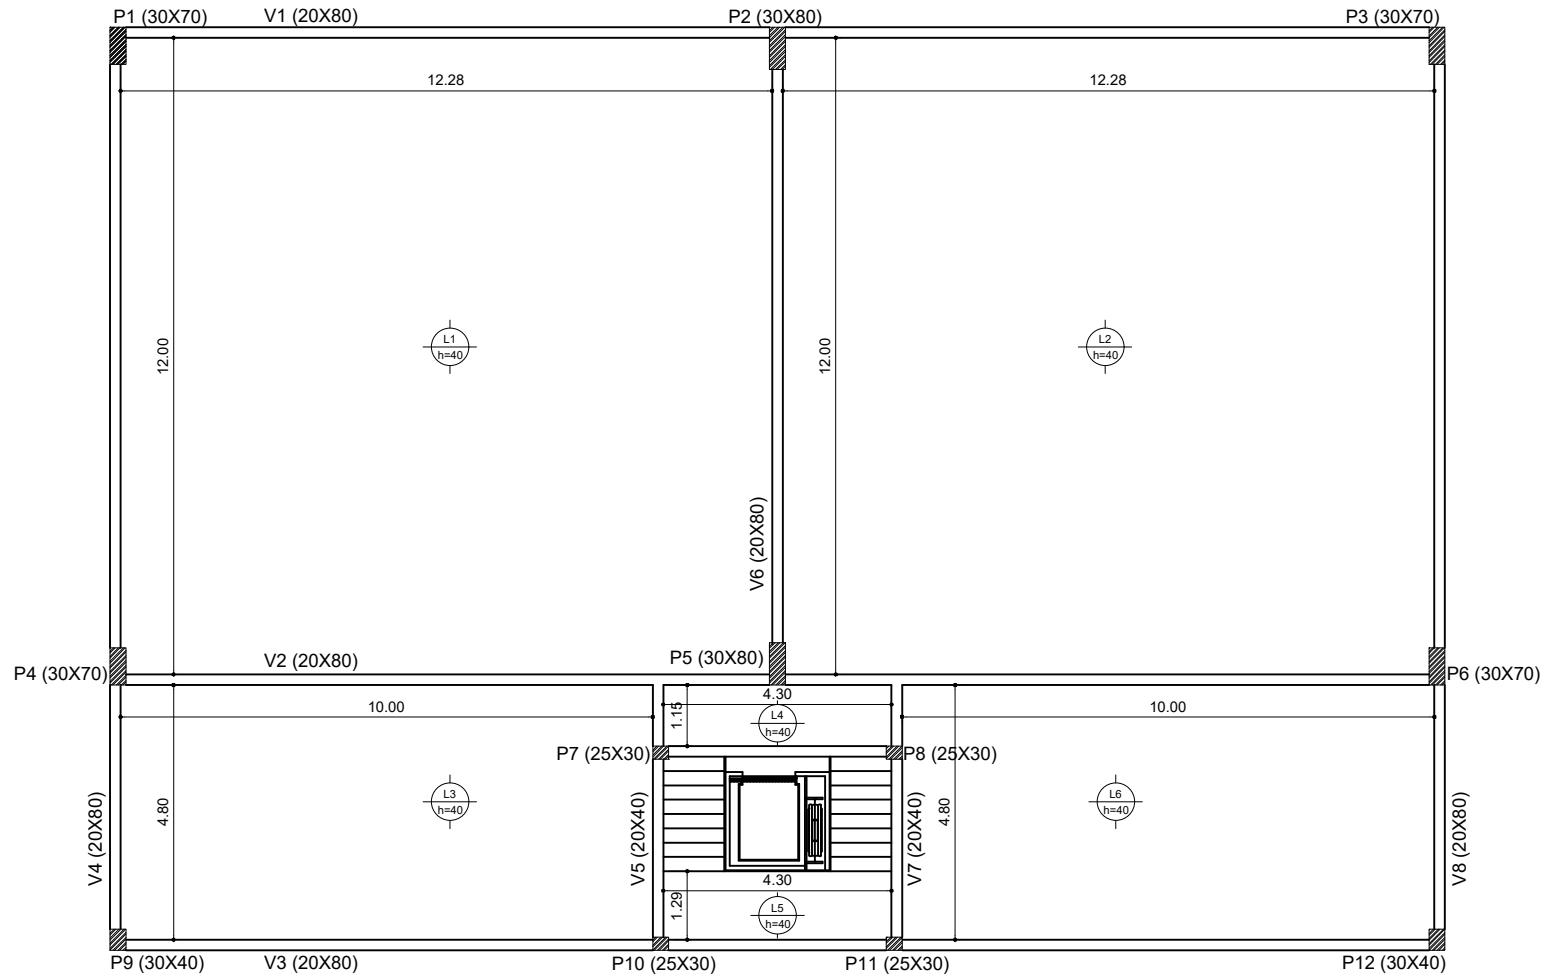


FIGURA 01 - PLANTA DE FORMA - LAJE ALVEOLAR  
ESCALA 1/100